

TO THE CITY OF HELENA, MONTANA.

BASIS OF BEARING: THE N-S MID-SECTION LINE OF SECTION 22,
BEARING TAKEN FROM C.O.S. No. 463939/E.

C1 - CENTERLINE CURVE DATA


=126.30'
=1200.00'
=06°01'49"
LEN=126.24
RG=N 29°30' 7" W

D.P.E. LINE DATA


.1	N 67°54'57" E	23.73'
.2	N 67°54'57" E	10.28'
.3	N 67°54'57" E	103.29'
.4	N 67°54'57" E	79.85'
.5	N 00°39'53" E	17.25'
.6	N 00°39'53" E	31.70'
.7	N 00°39'53" E	24.61'
.8	N 00°39'53" E	15.84'
.9	N 00°39'53" E	8.49'
.10	N 00°39'53" E	20.95'
.11	N 00°39'53" E	28.00'

LA GRANDE
CANYON BLVD.
60 FOOT PUBLIC
ACCESS & UTILITY
EASEMENT
(CREATED BY
THIS SURVEY)

BLOCK 2

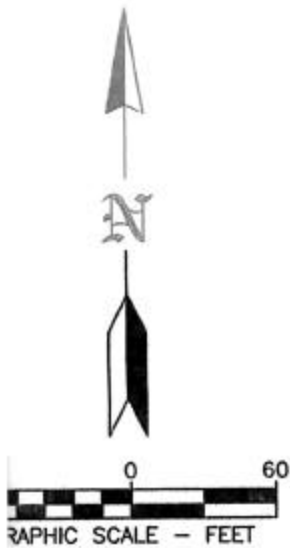

CERTIFICATE OF SURVEYOR

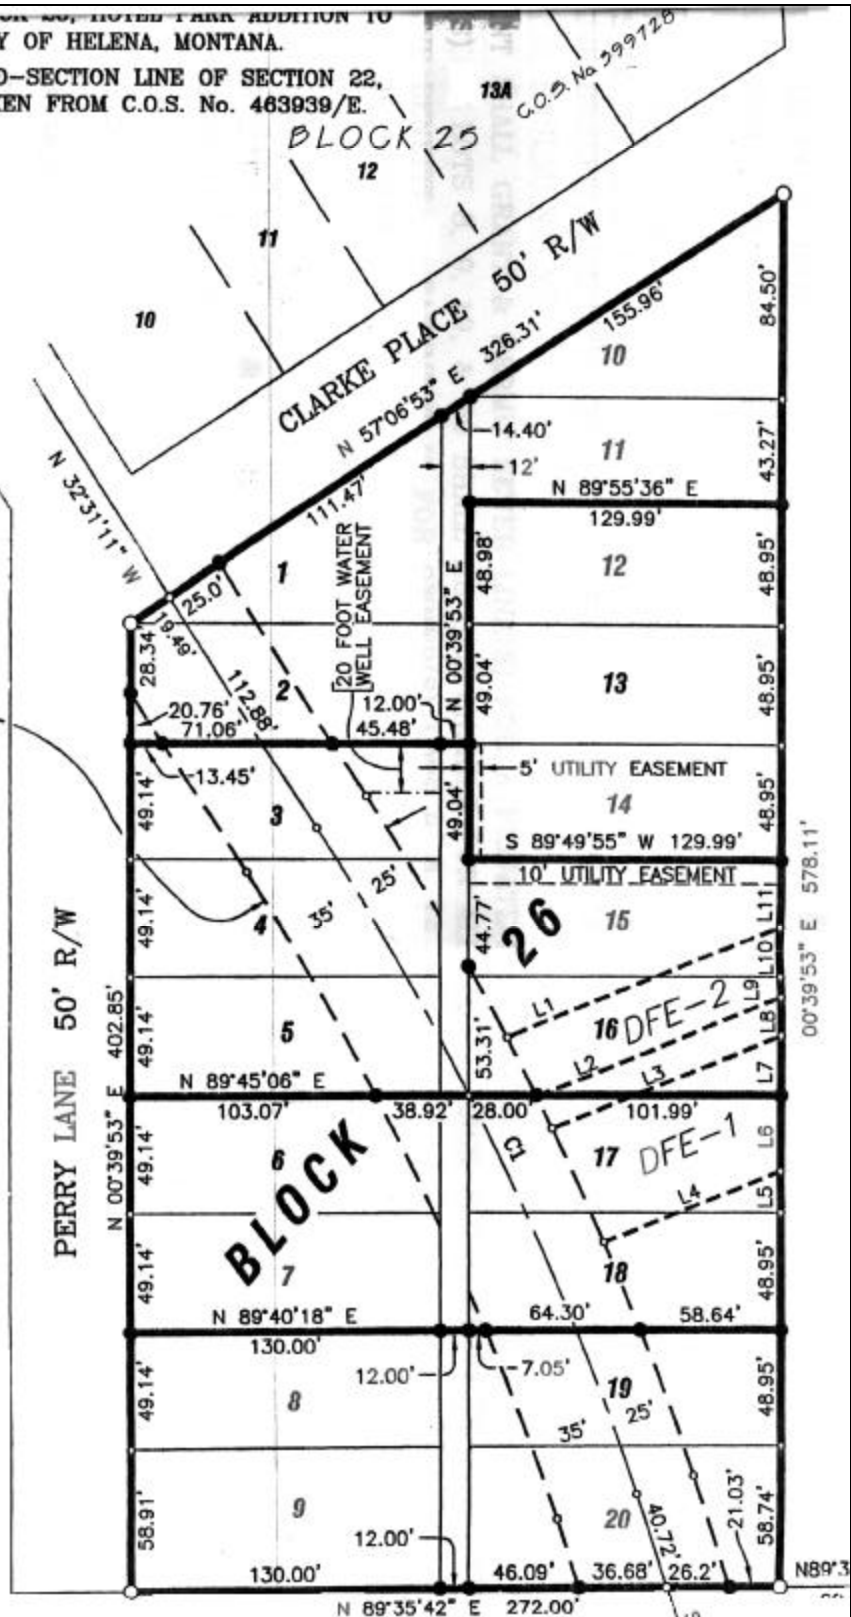

LEGEND

BLOCK 20